

VENTURE

GRAND BLANC, MI.

10230 N. HOLLY ROAD
GRAND BLANC, MI 48439

ABATEMENT ANALYSIS PROJECT



275 East Big Beaver Phone: 248-740-8831
Suite 111 Fax: 248-740-9281
Troy, MI 48083 www.ComptechCorporation.com

DRAWING	DRAWING DESCRIPTION
00	DRAWING INDEX
001	VENTURE PLANT LAYOUT
002	EXHAUST FAN TAG KEY PLAN
003	FASCIA COLOR LINE "A" AIRFLOW
004	FASCIA COLOR LINE "B" AIRFLOW
005	MANUAL PAINT LINE "C" AIRFLOW
006	AIR BAG PAINT LINE "D" AIRFLOW
007	ABATEMENT AIR FLOW
008	VOC EMISSION CONTROL AIR FLOW


Comptech Corporation
Paint Finishing Services
Engineering and Design
275 East Big Beaver
Suite 111
Troy, MI 48083
Phone: 248-740-8831
Fax: 248-740-9281
www.comptechcorporation.com

Revised By	Date	Issued For	By	Date

File Name: ABATEMENT ANALYSIS PROJECT
DRAWING INDEX AND COVER SHEET
Supplier




File Name:
Rev. Scale: 1"=0"=1'-0"
Supplier Project No.: 1234
Sheet: 000

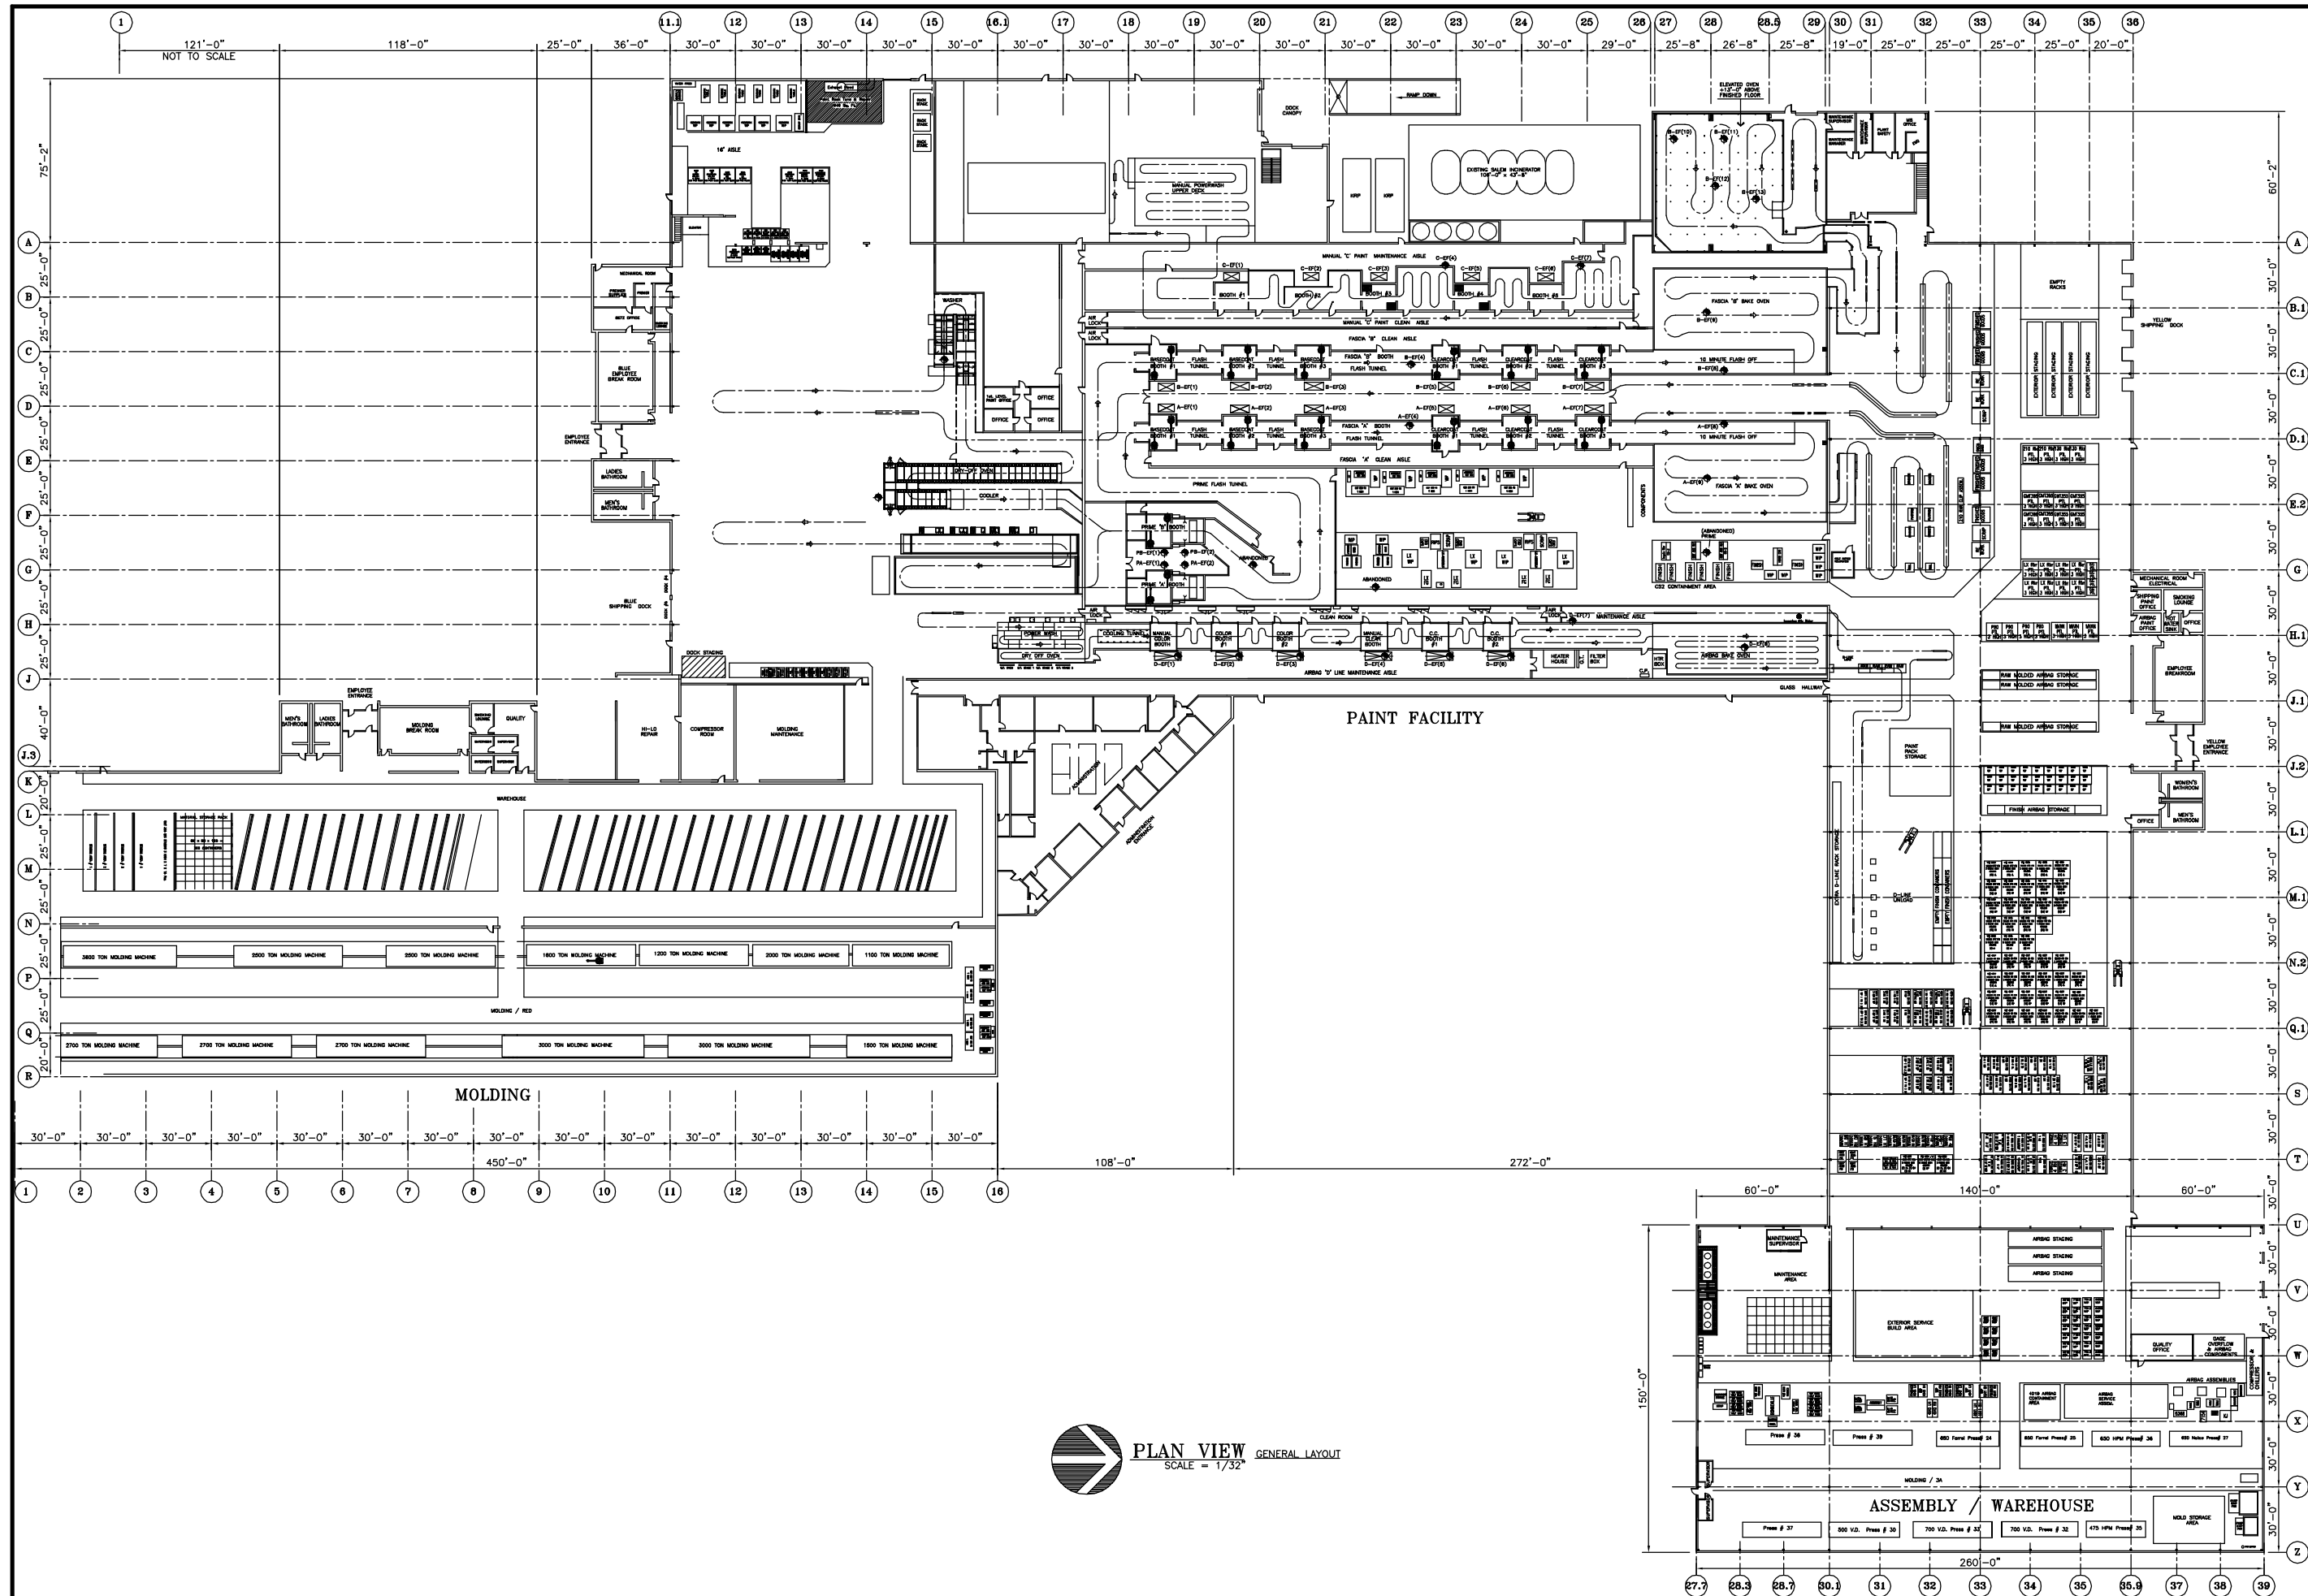


PLAN VIEW
SCALE = 1/32
GENERAL LAYOUT


COMPTech Corporation Phone: 248-740-9931 Fax: 248-740-9251 Suite 111 Troy, MI 48063 www.comptechcorporation.com	
Date By: _____ Rev. Issued For: _____	Date By: _____ Rev. Issued For: _____
Designed By: _____ Drawn By: JM Checked By: _____ Approved By: _____	Date: 10/12/05
THE ABATEMENT ANALYSIS PROJECT GENERAL LAYOUT Supplier	
VENTURE GRAND BLANC, MI 16220 N. HOLLY ROAD GRAND BLANC, MI 48039	
File Name: _____ Rev. Scale: 1/32"=1'-0" Supplier Project No.: 1234 Sheet: 001	Date: _____ Rev. Issued For: _____

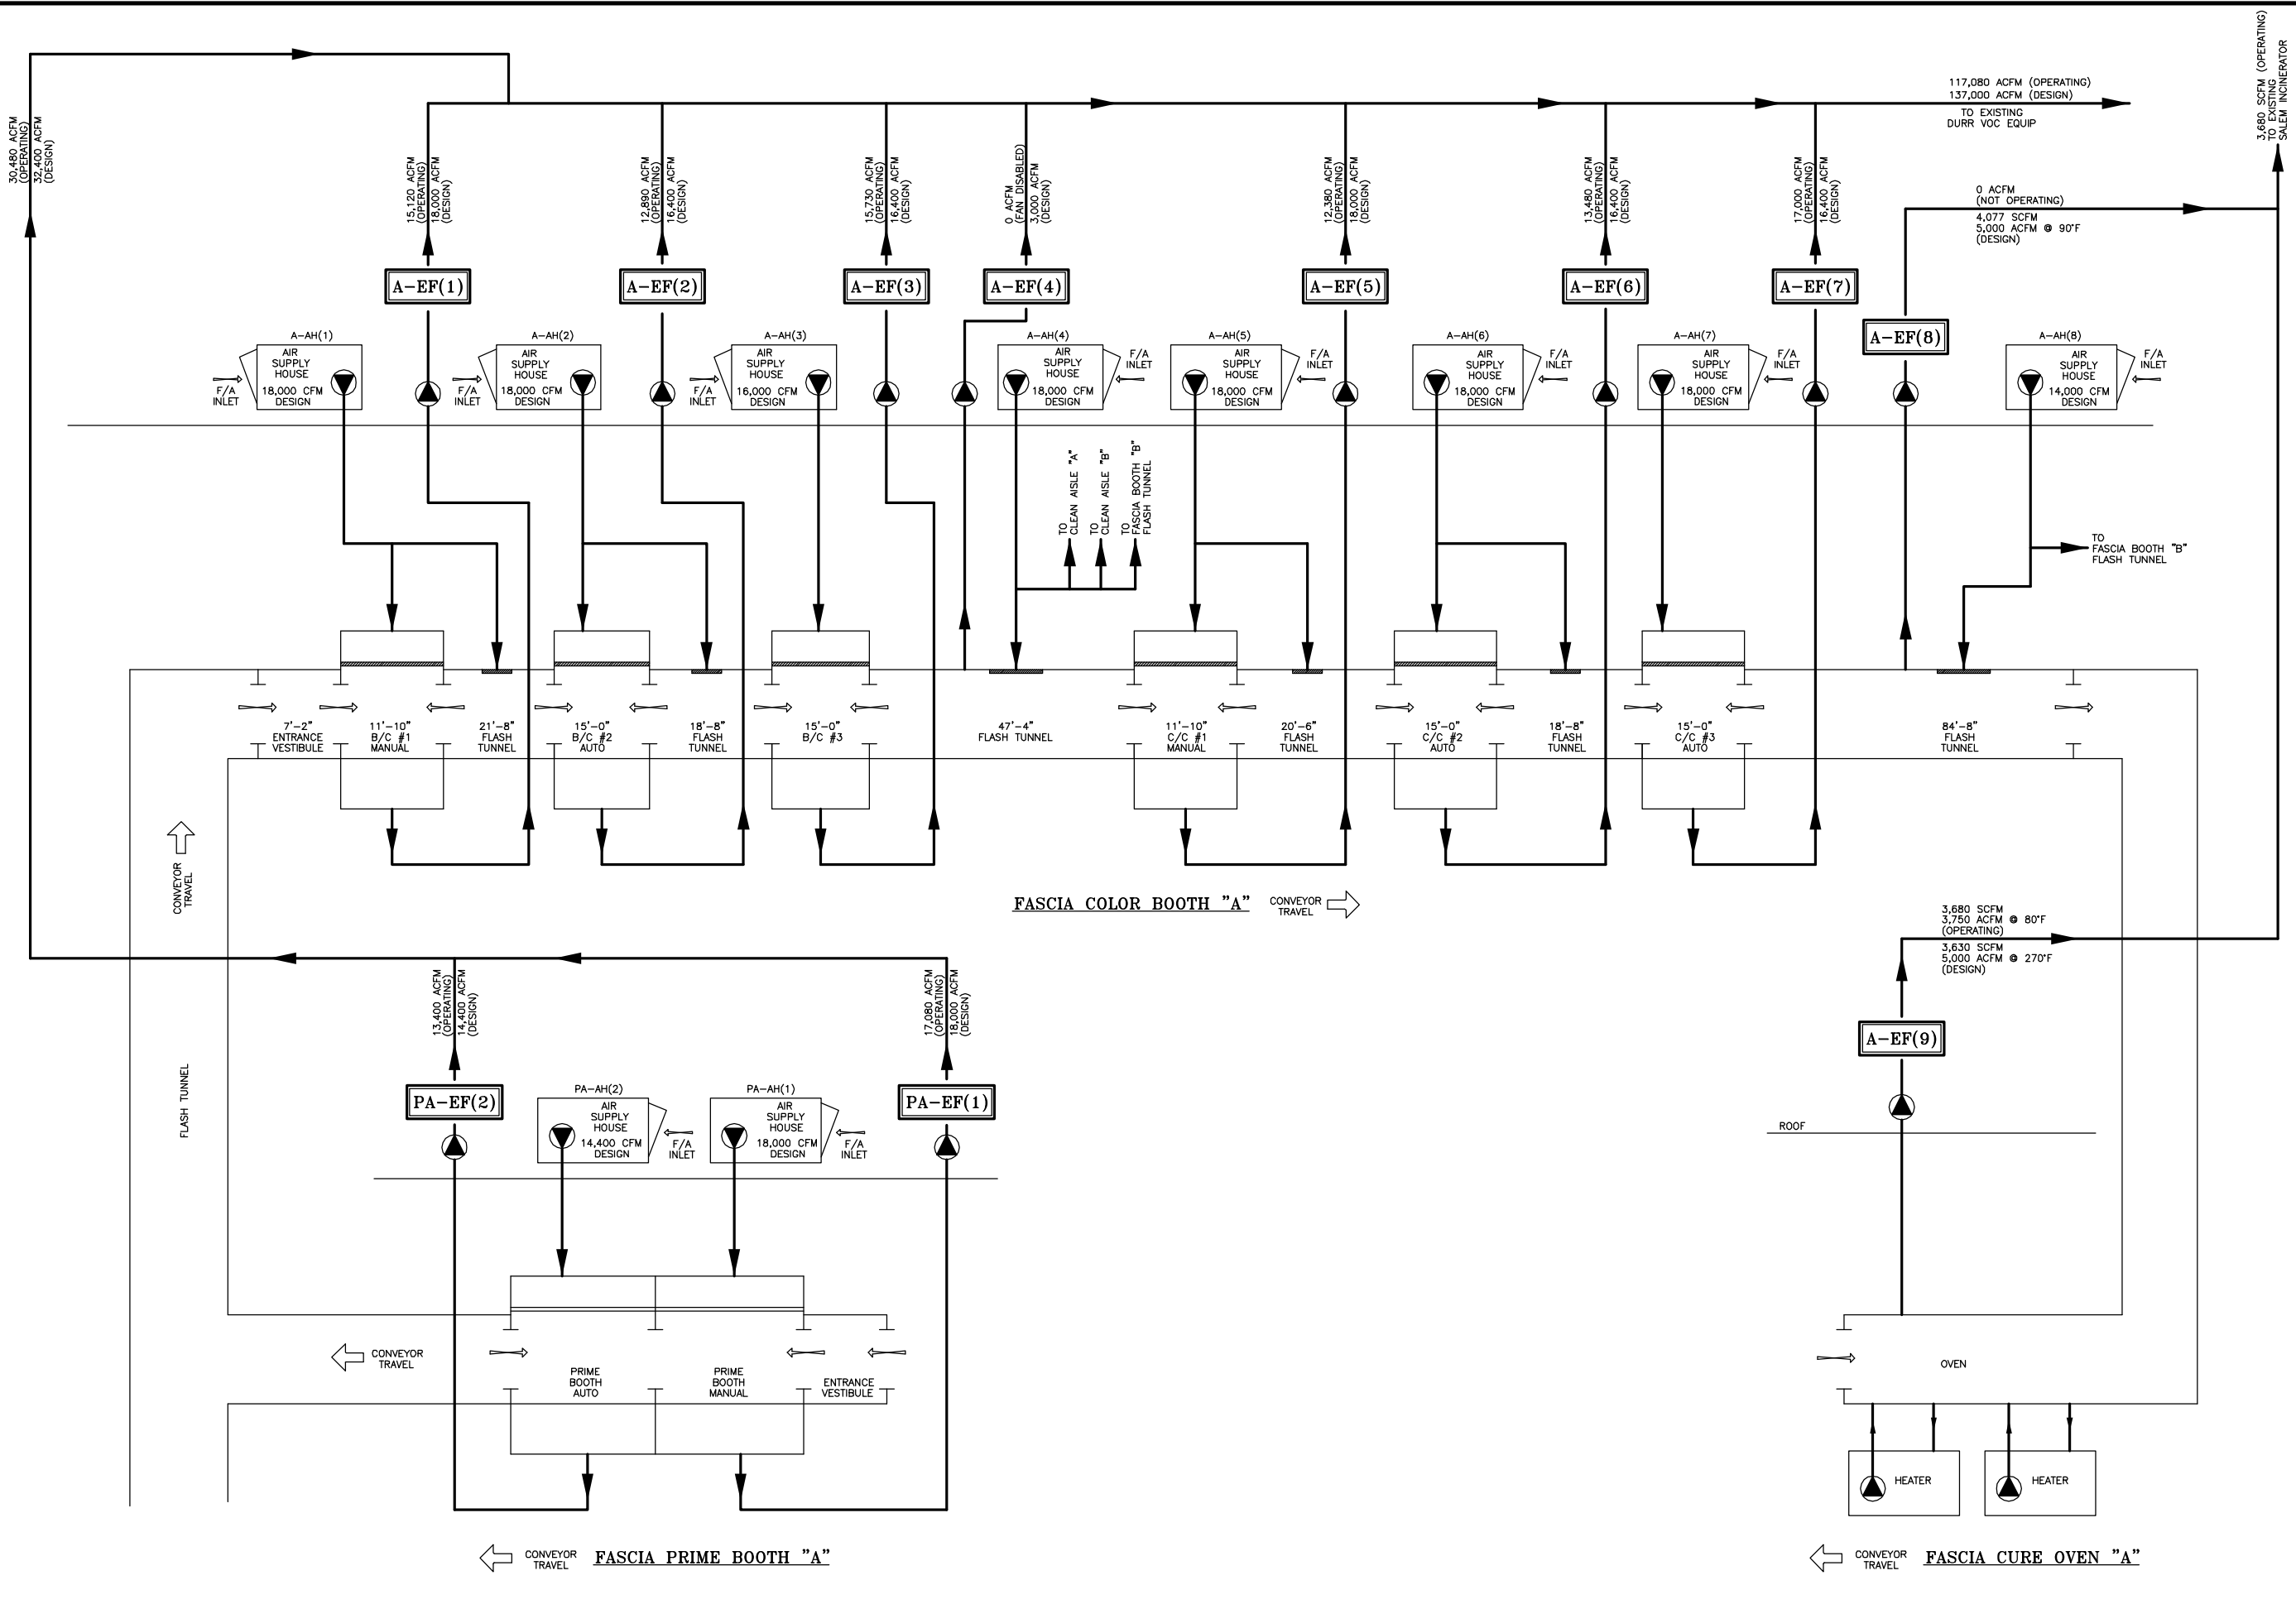


COMPTech Corporation 275 East Big Beaver Suite 111 Troy, MI 48063 Phone: 248-740-9931 Fax: 248-740-9251 www.comptechcorporation.com	
Title: ABATEMENT ANALYSIS PROJECT FASCIA COLOR LINE - "A" AIR FLOW Supplier	Date: 10/06/05 Drawn By: PMP Checked By: Approved By:
File Name: Rev. Scale: 1"=1'-0" Supplier Project No.: 1234 Sheet: 003	Rev. Issued For: Date By: Date By: Date By:

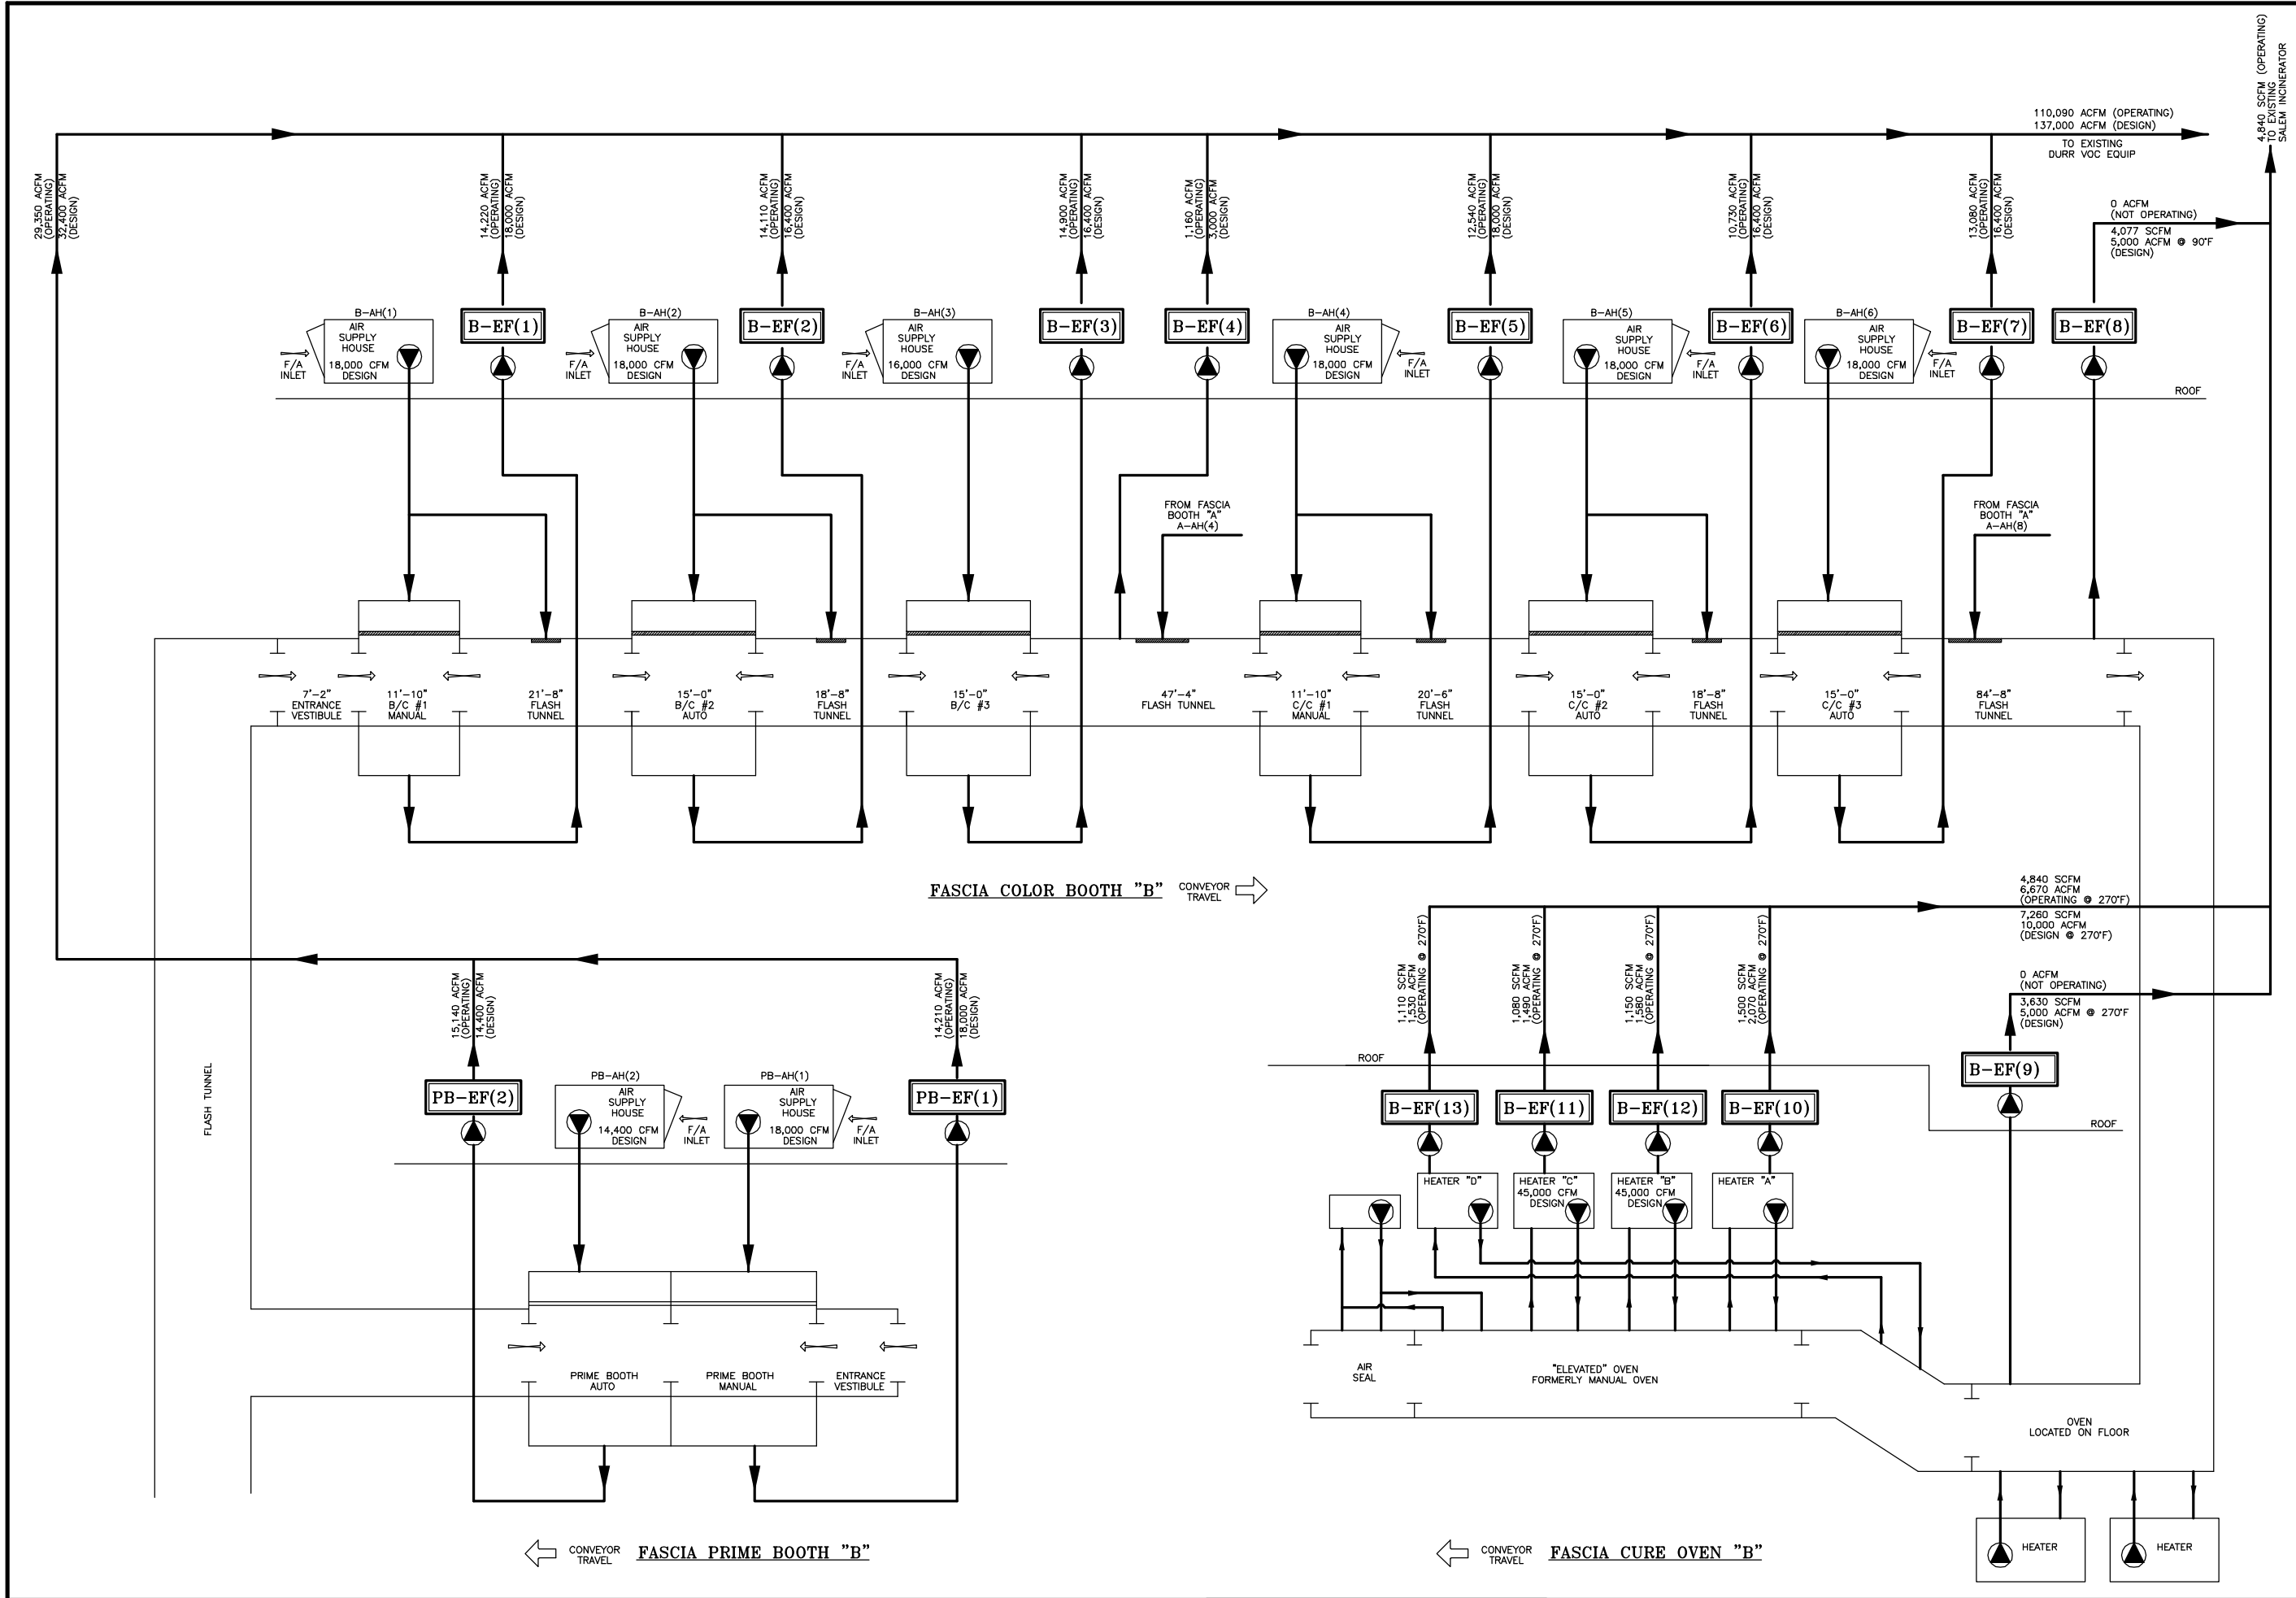

COMPTech Corporation 275 East Big Beaver Suite 111 Troy, MI 48063 Phone: 248-740-9931 Fax: 248-740-9251 www.comptechcorporation.com	
Designed By: PMP Drawn By: PMP Checked By: PMP Approved By: PMP	Date: 10/06/05
Title: ABATEMENT ANALYSIS PROJECT FASCIA COLOR LINE - "B" AIR FLOW Supplier:	Rev. Scale: 1"=1'-0" Supplier Project No.: 1234 Sheet: 004

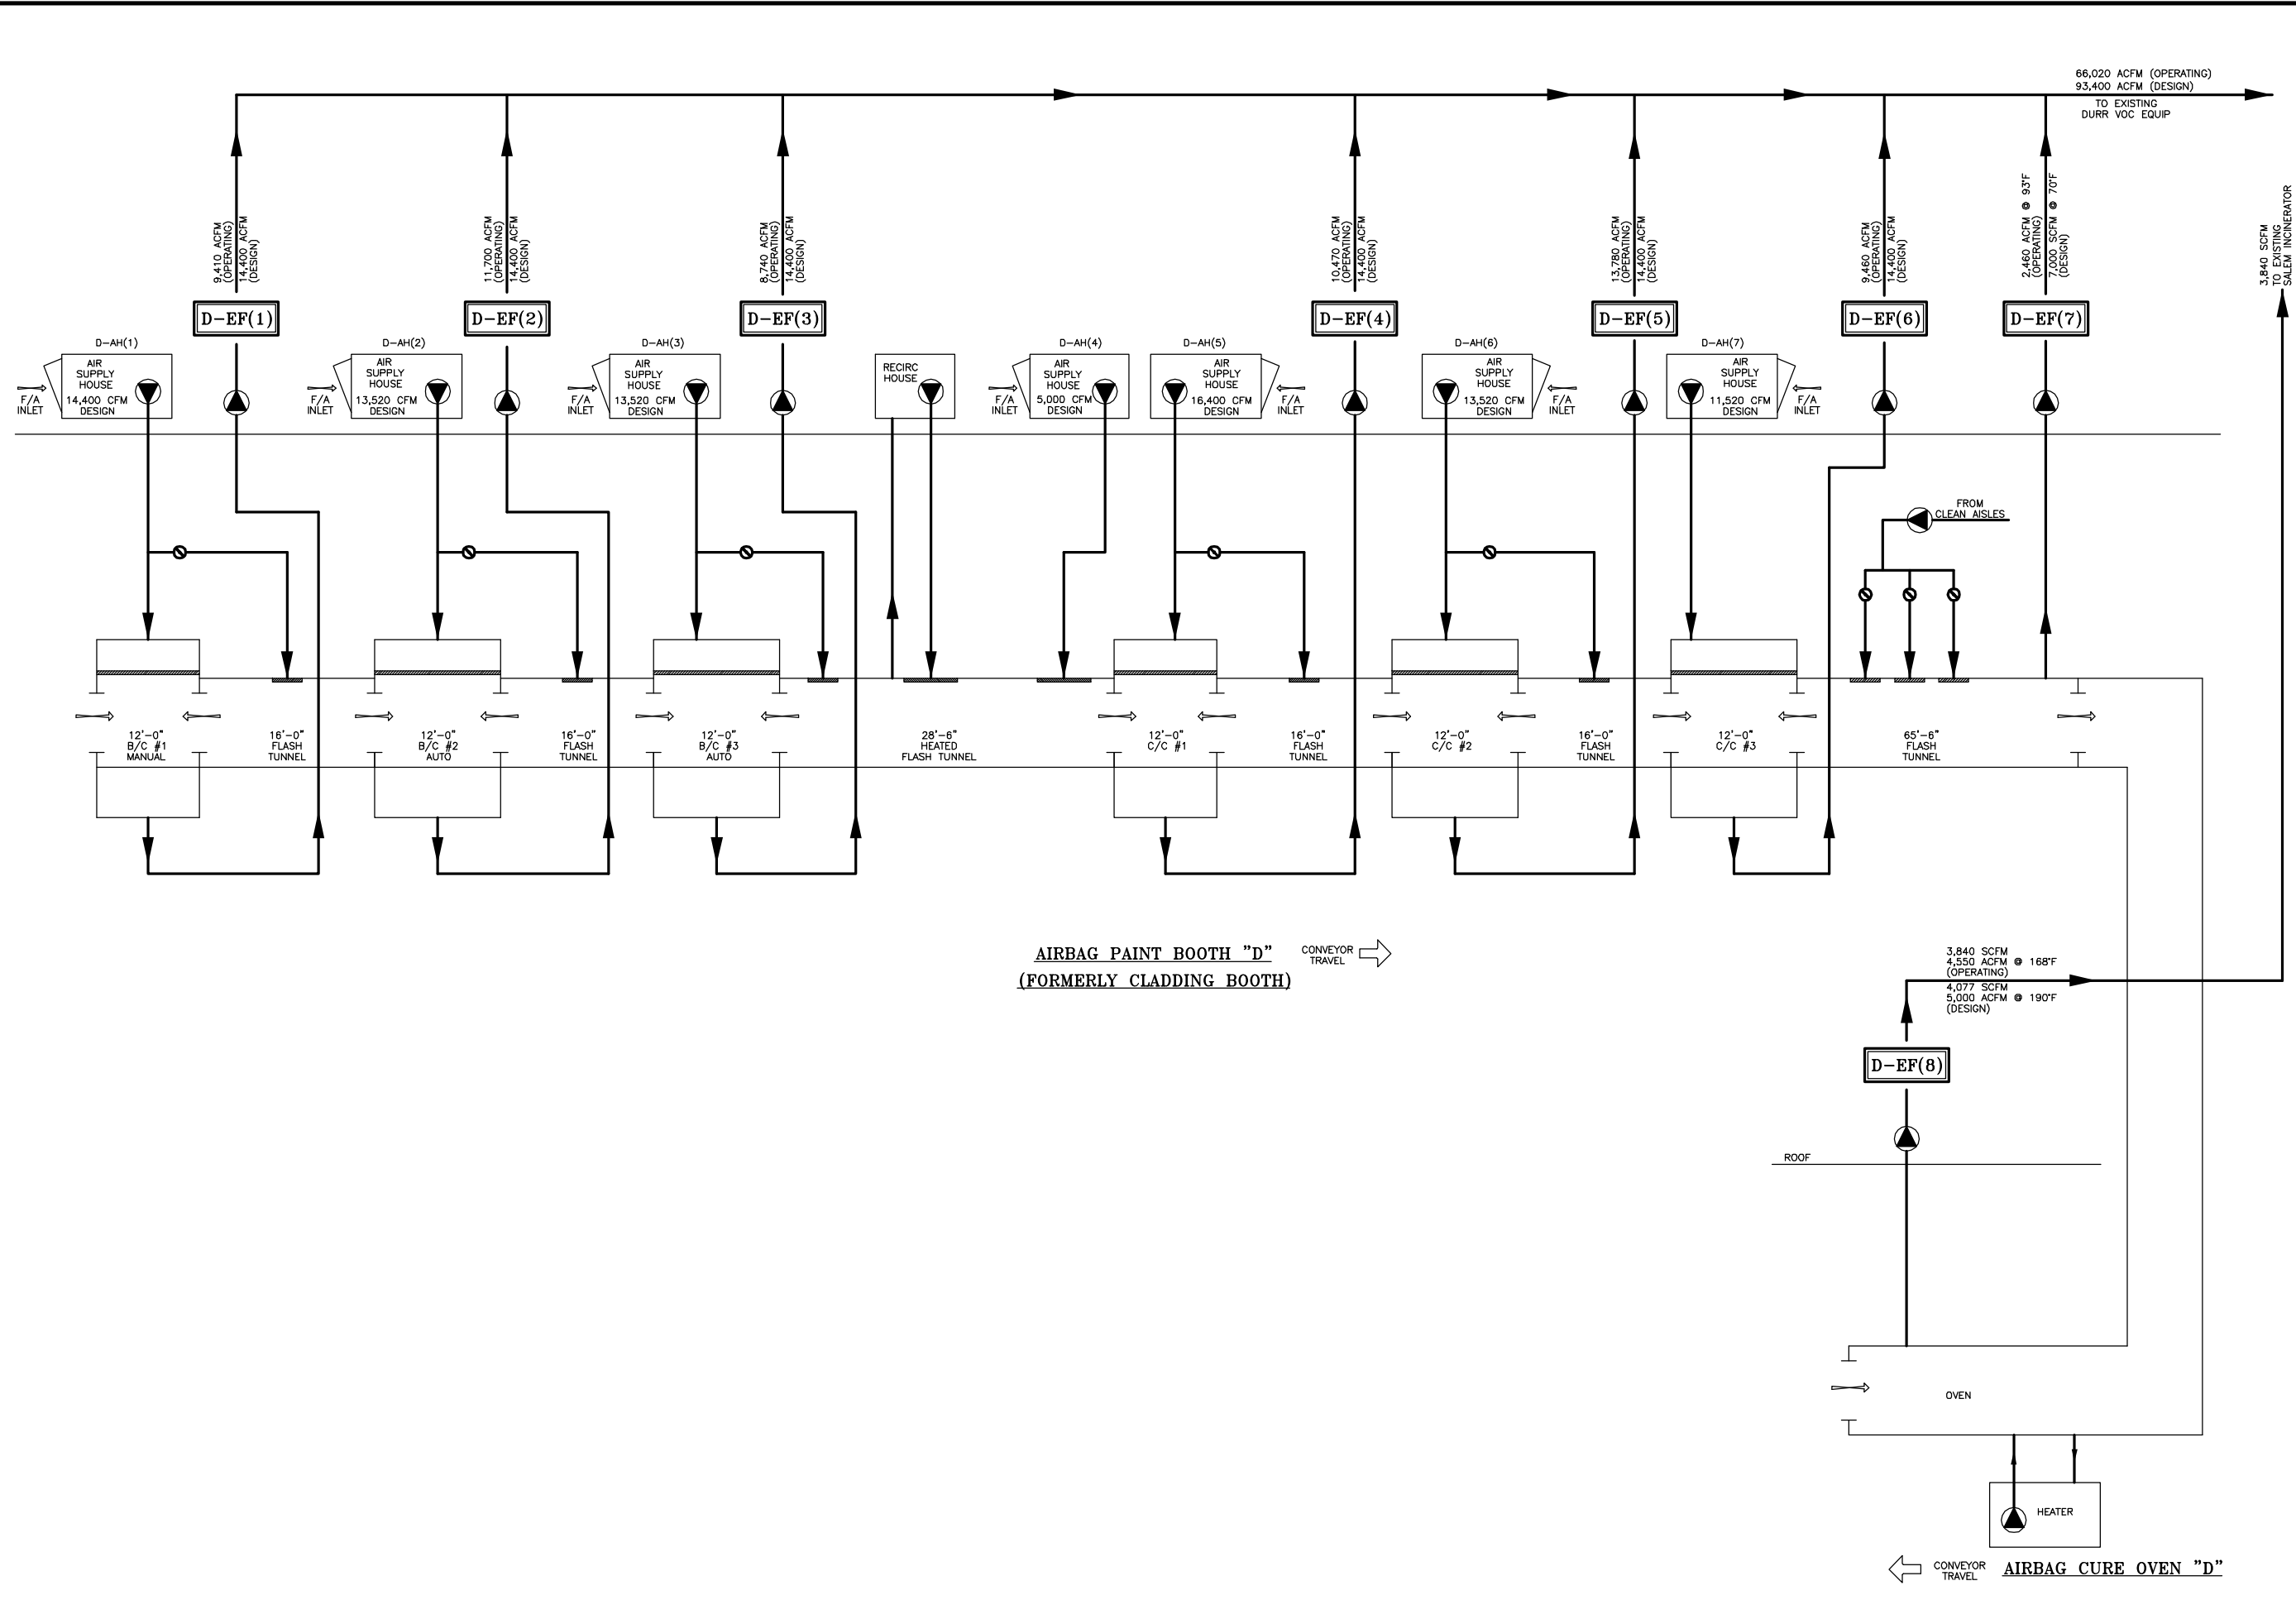


AIRBAG PAINT BOOTH "D"
 (FORMERLY CLADDING BOOTH) CONVEYOR TRAVEL →

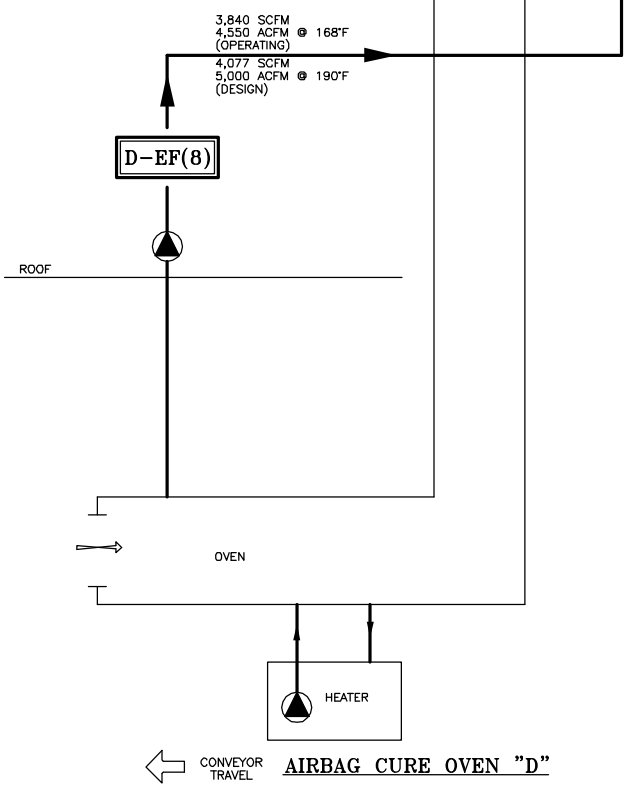

← CONVEYOR TRAVEL **AIRBAG CURE OVEN "D"**

COMPTech Corporation 275 East Big Beaver Suite 111 Troy, MI 48063 Phone: 248-740-9931 Fax: 248-740-9281 www.comptechcorporation.com	
Title: ABATEMENT ANALYSIS PROJECT AIRBAG PAINT LINE - "D" AIR FLOW Supplier:	Date: 10/06/05 Designed By: PMP Drawn By: PMP Checked By: Approved By:
File Name: Rev. Scale: 1"=1'-0" Supplier Project No.: 1234 Sheet: 006	Date: _____ Rev. Issued For: _____ Date: _____ Rev. Issued For: _____ Date: _____ Rev. Issued For: _____

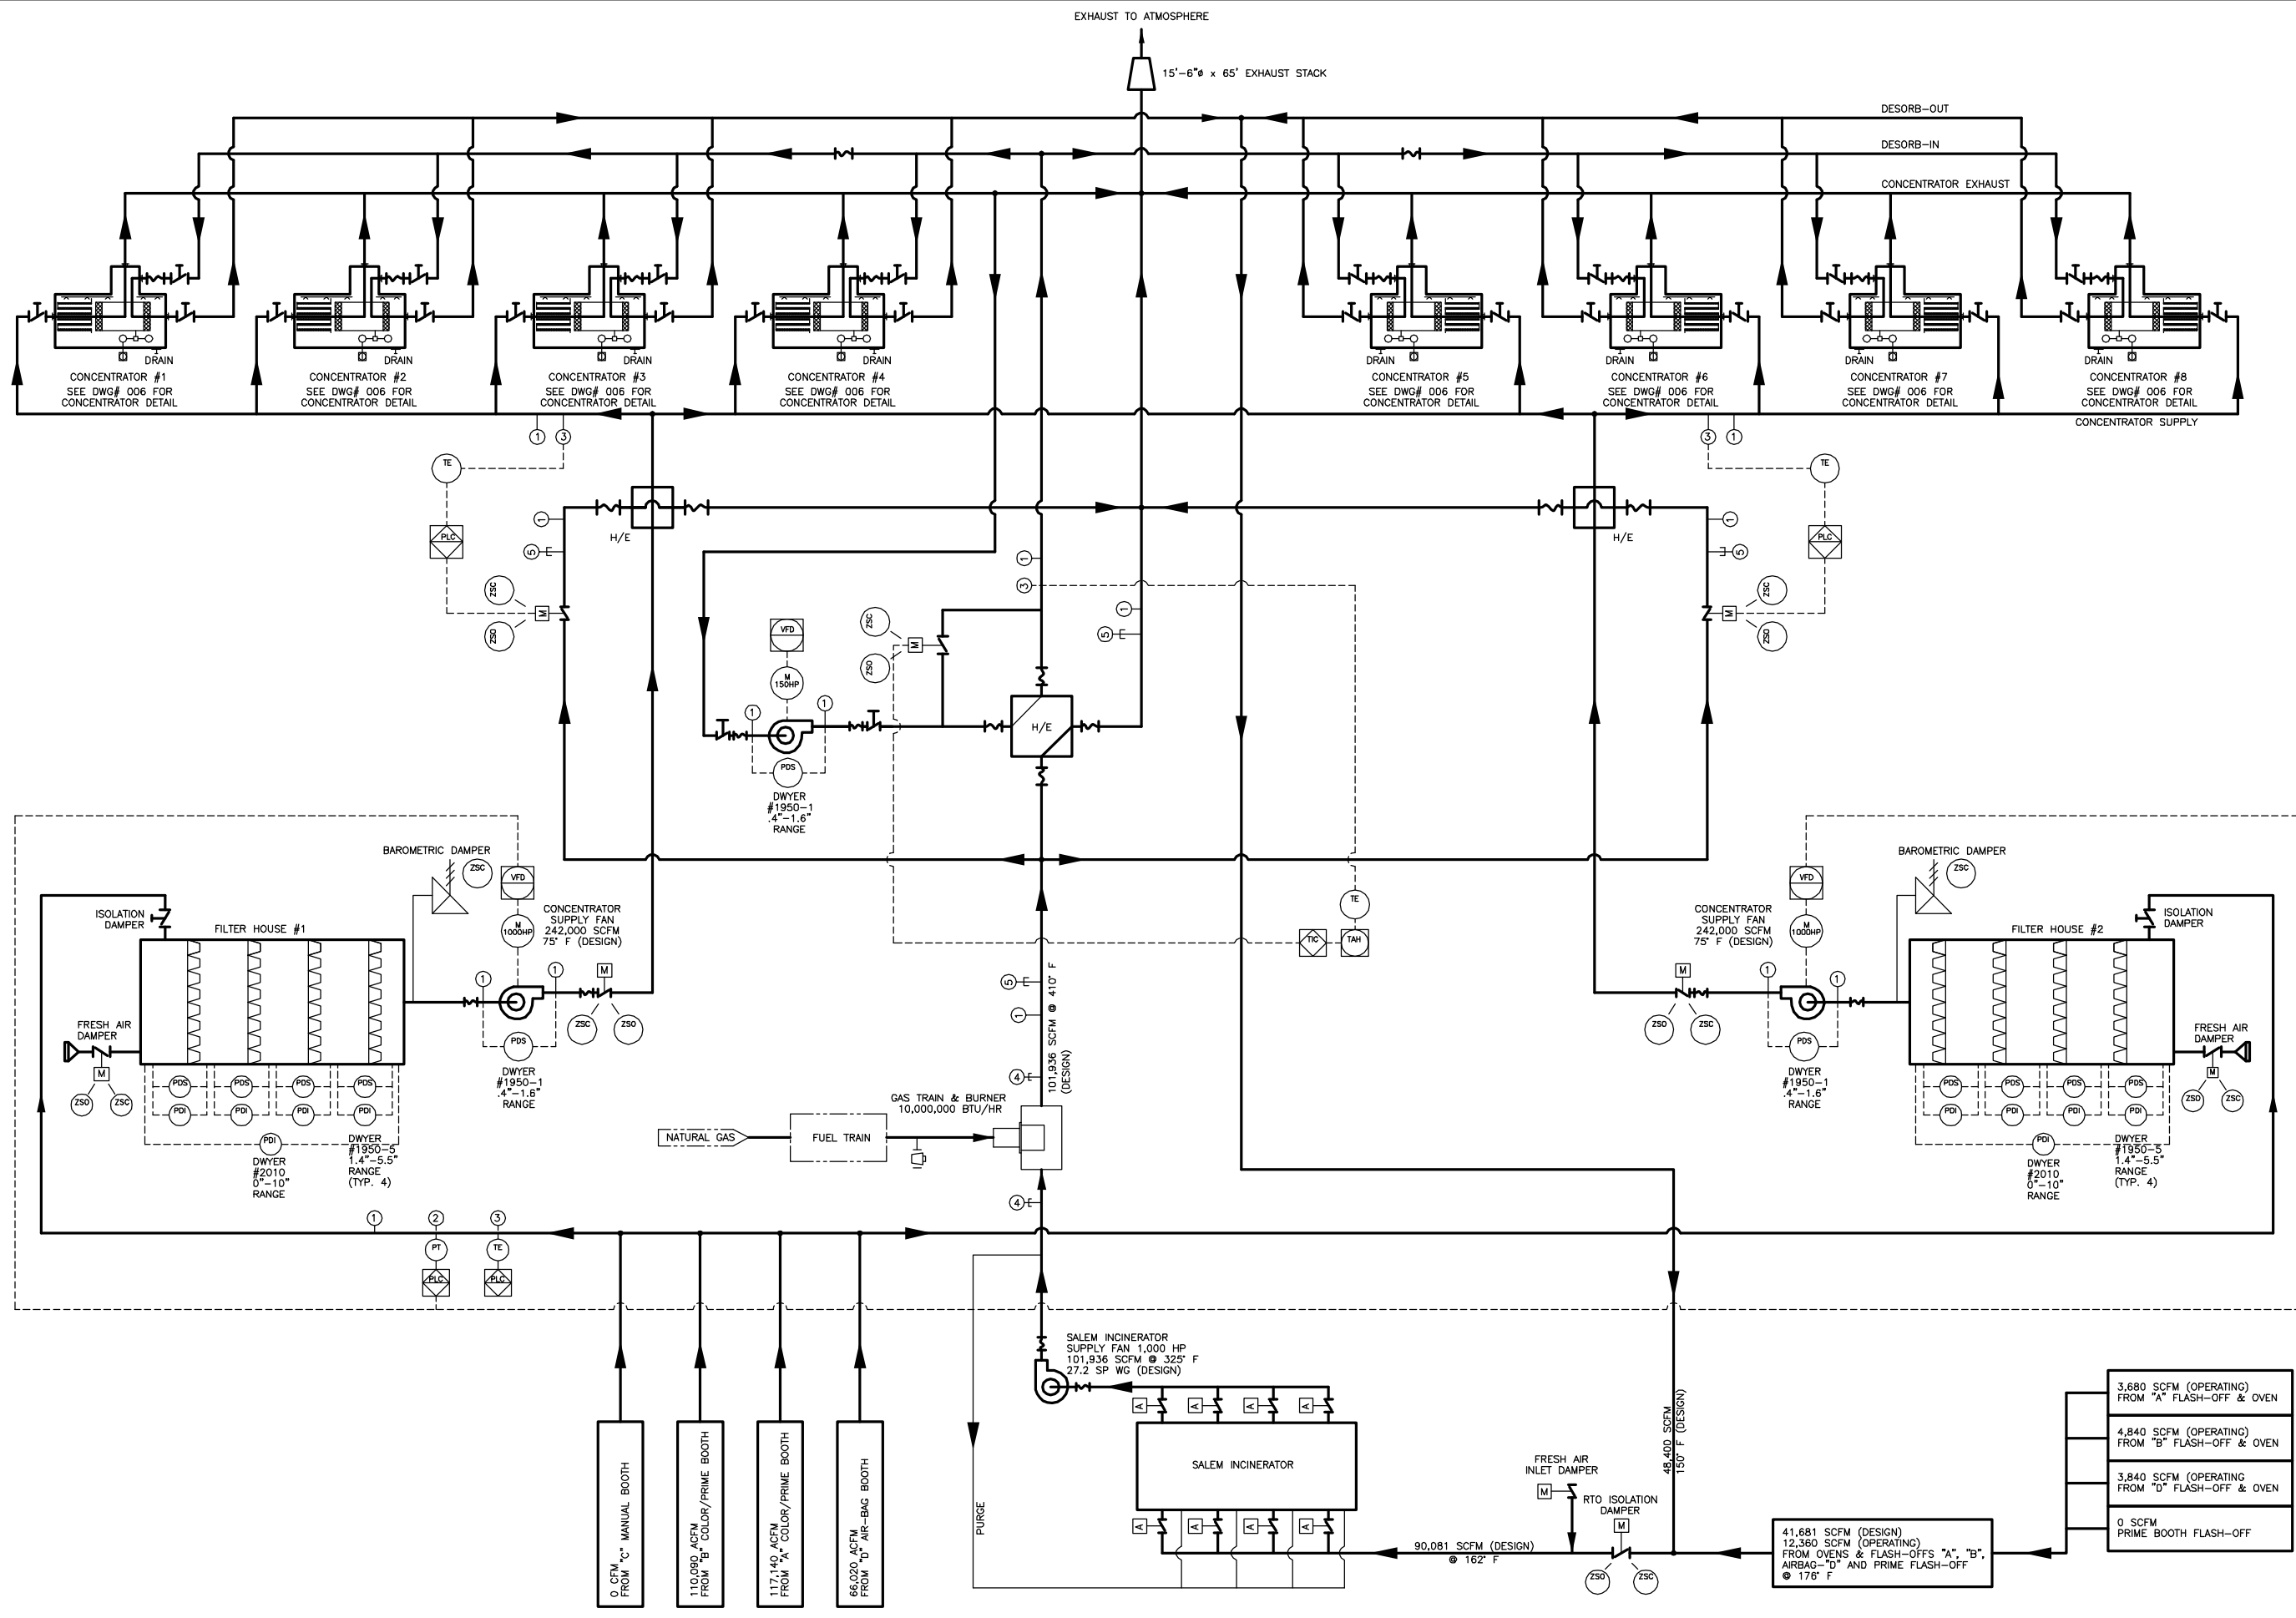


COMPTech Corporation
 275 East Big Beaver
 Suite 111
 Troy, MI 48063
 Phone: 248-740-9931
 Fax: 248-740-9281
 www.comptechcorporation.com


Title: ABATEMENT ANALYSIS PROJECT
 ABATEMENT AIR FLOW
 Supplier: VENTURE GRAND BLANC, MI

File Name: _____
 Rev. Scale: 1"=1'-0"
 Supplier Project No.: 1234
 Sheet: 007

Designed By: _____
 Drawn By: PMP
 Checked By: _____
 Approved By: _____
 Date: 10/06/05
 Rev. Issued For: _____
 Date: _____

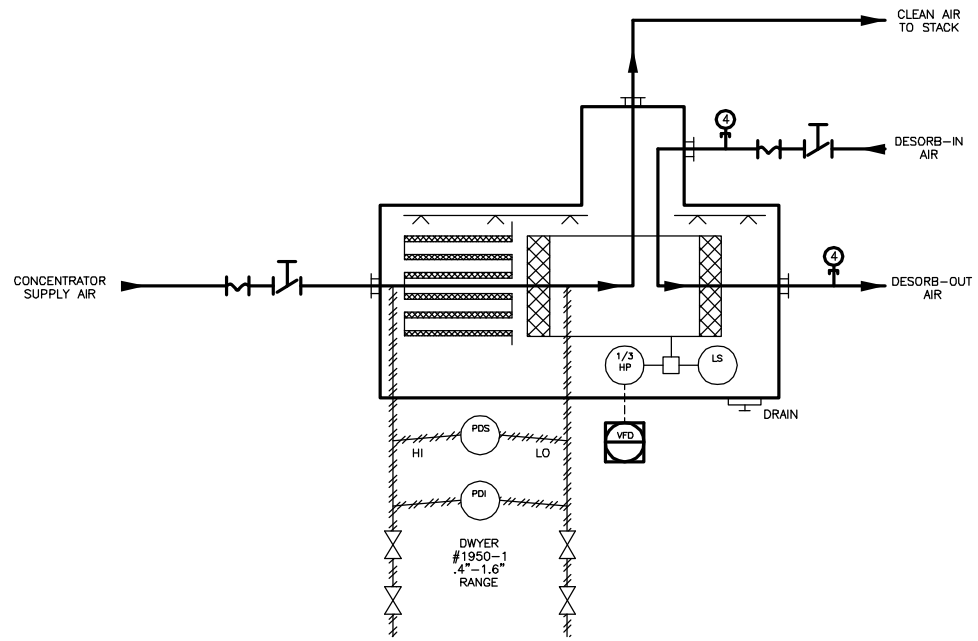

CONCENTRATOR DETAIL

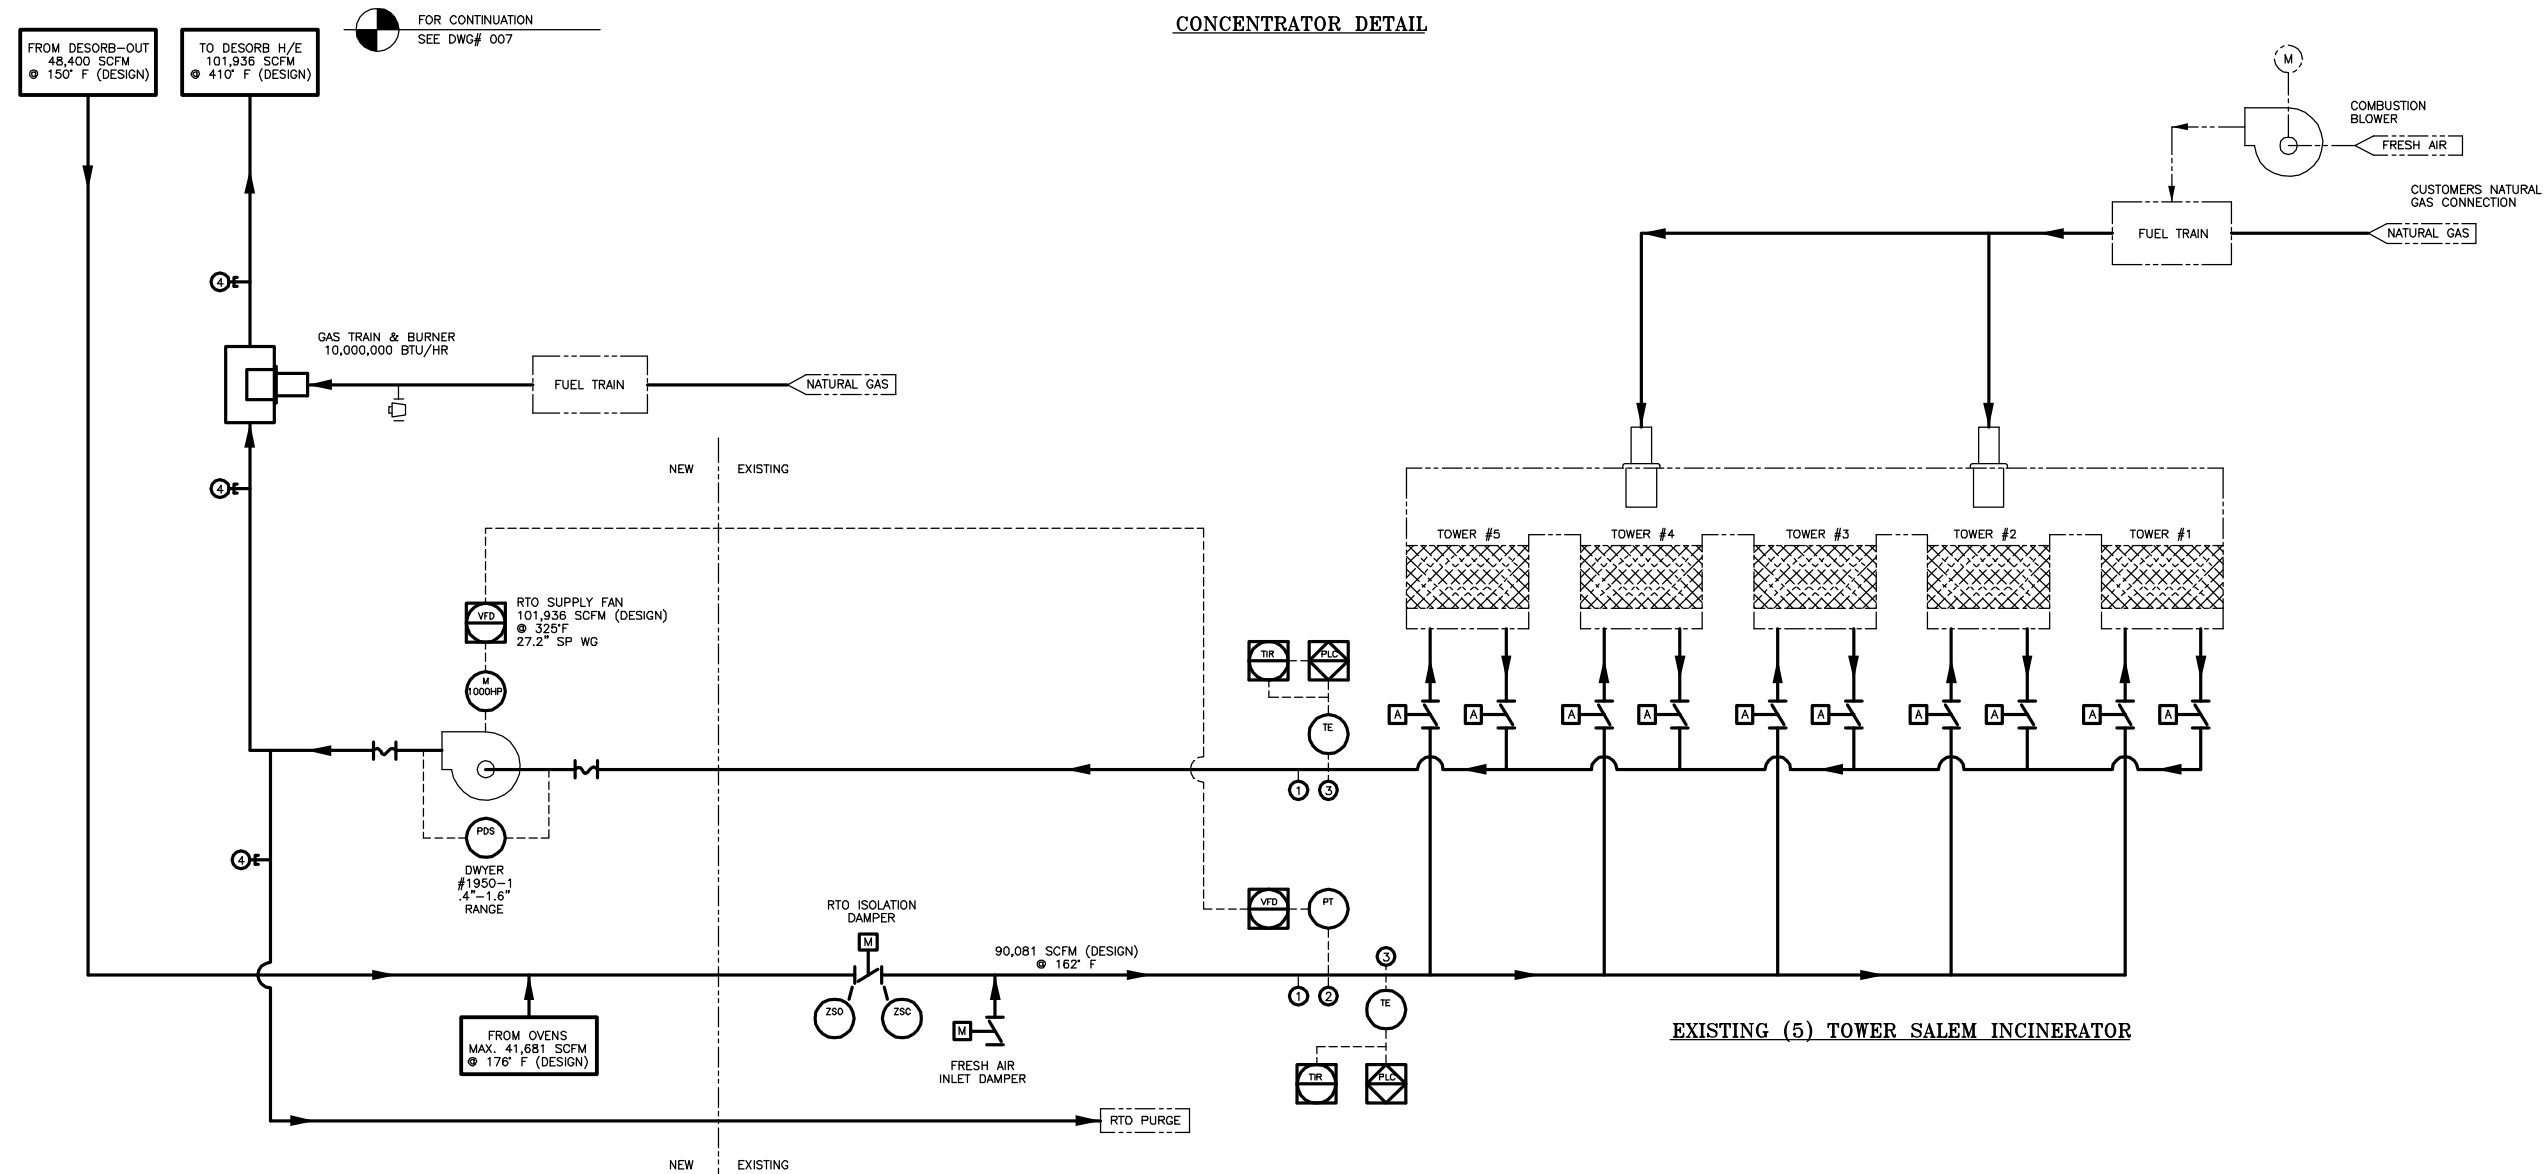

EXISTING (5) TOWER SALEM INCINERATOR

FOR CONTINUATION
SEE DWG# 007

COMPTech Corporation
 275 East Big Beaver
 Suite 111
 Troy, MI 48063
 Phone: 248-740-9931
 Fax: 248-740-9281
 www.comptechcorporation.com

Rev.	Scale	Date	By	Check	Appr.
	1"=1'-0"				

Designed By: PMP
 Drawn By: PMP
 Checked By: PMP
 Approved By: PMP

Date: 10/06/05

Rev. Issued For:

VENTURE
 GRAND BLANC, MI
 16220 N. HOLLY ROAD
 GRAND BLANC, MI 48039

File Name:

Supplier Project No. 1234

Sheet 008